


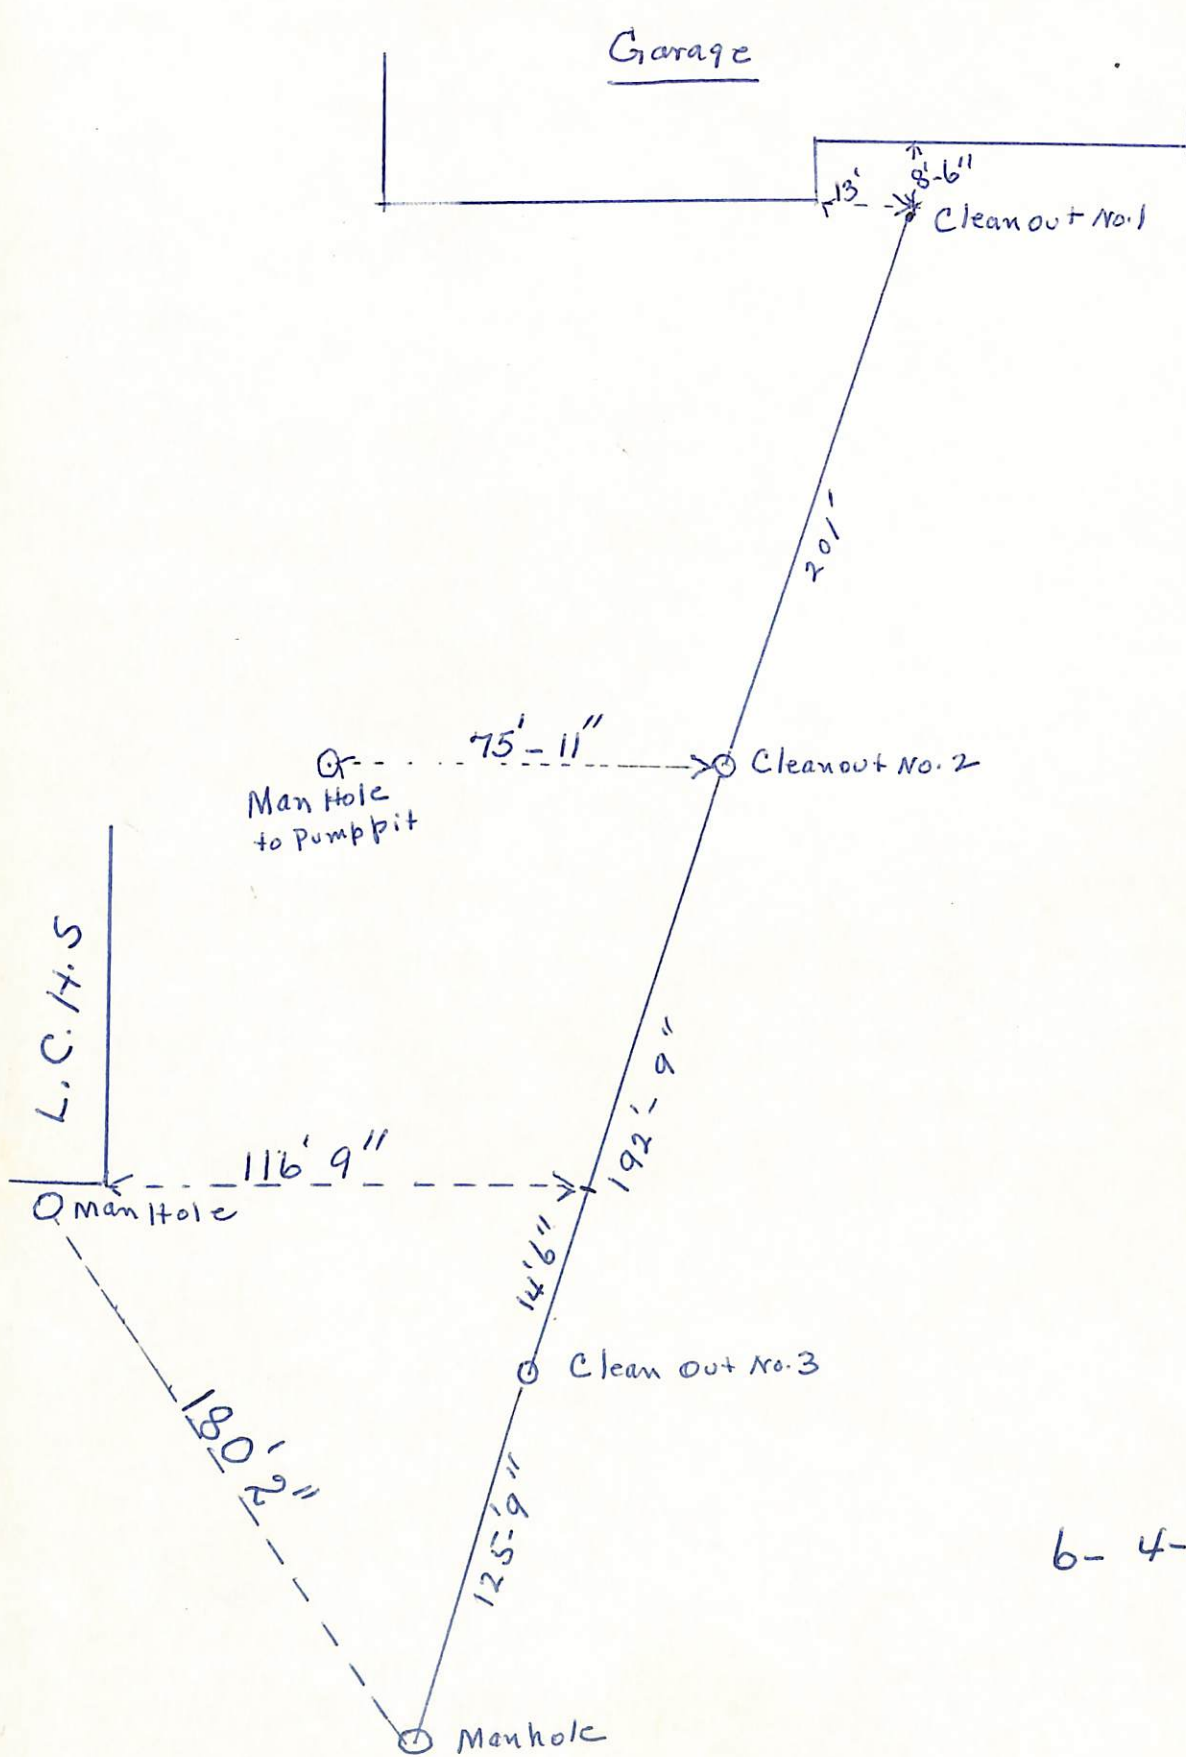

6-4-57

Garage

8'-6"
Cleanout No. 1

20' 1"

75'-11"

Man Hole
to Pump Pit

Cleanout No. 2

L.C.H.S

116' 9"

Manhole

192'-9"

14'-6"


Clean out No. 3

180'-2"

125'-9"

Manhole

6-4-57

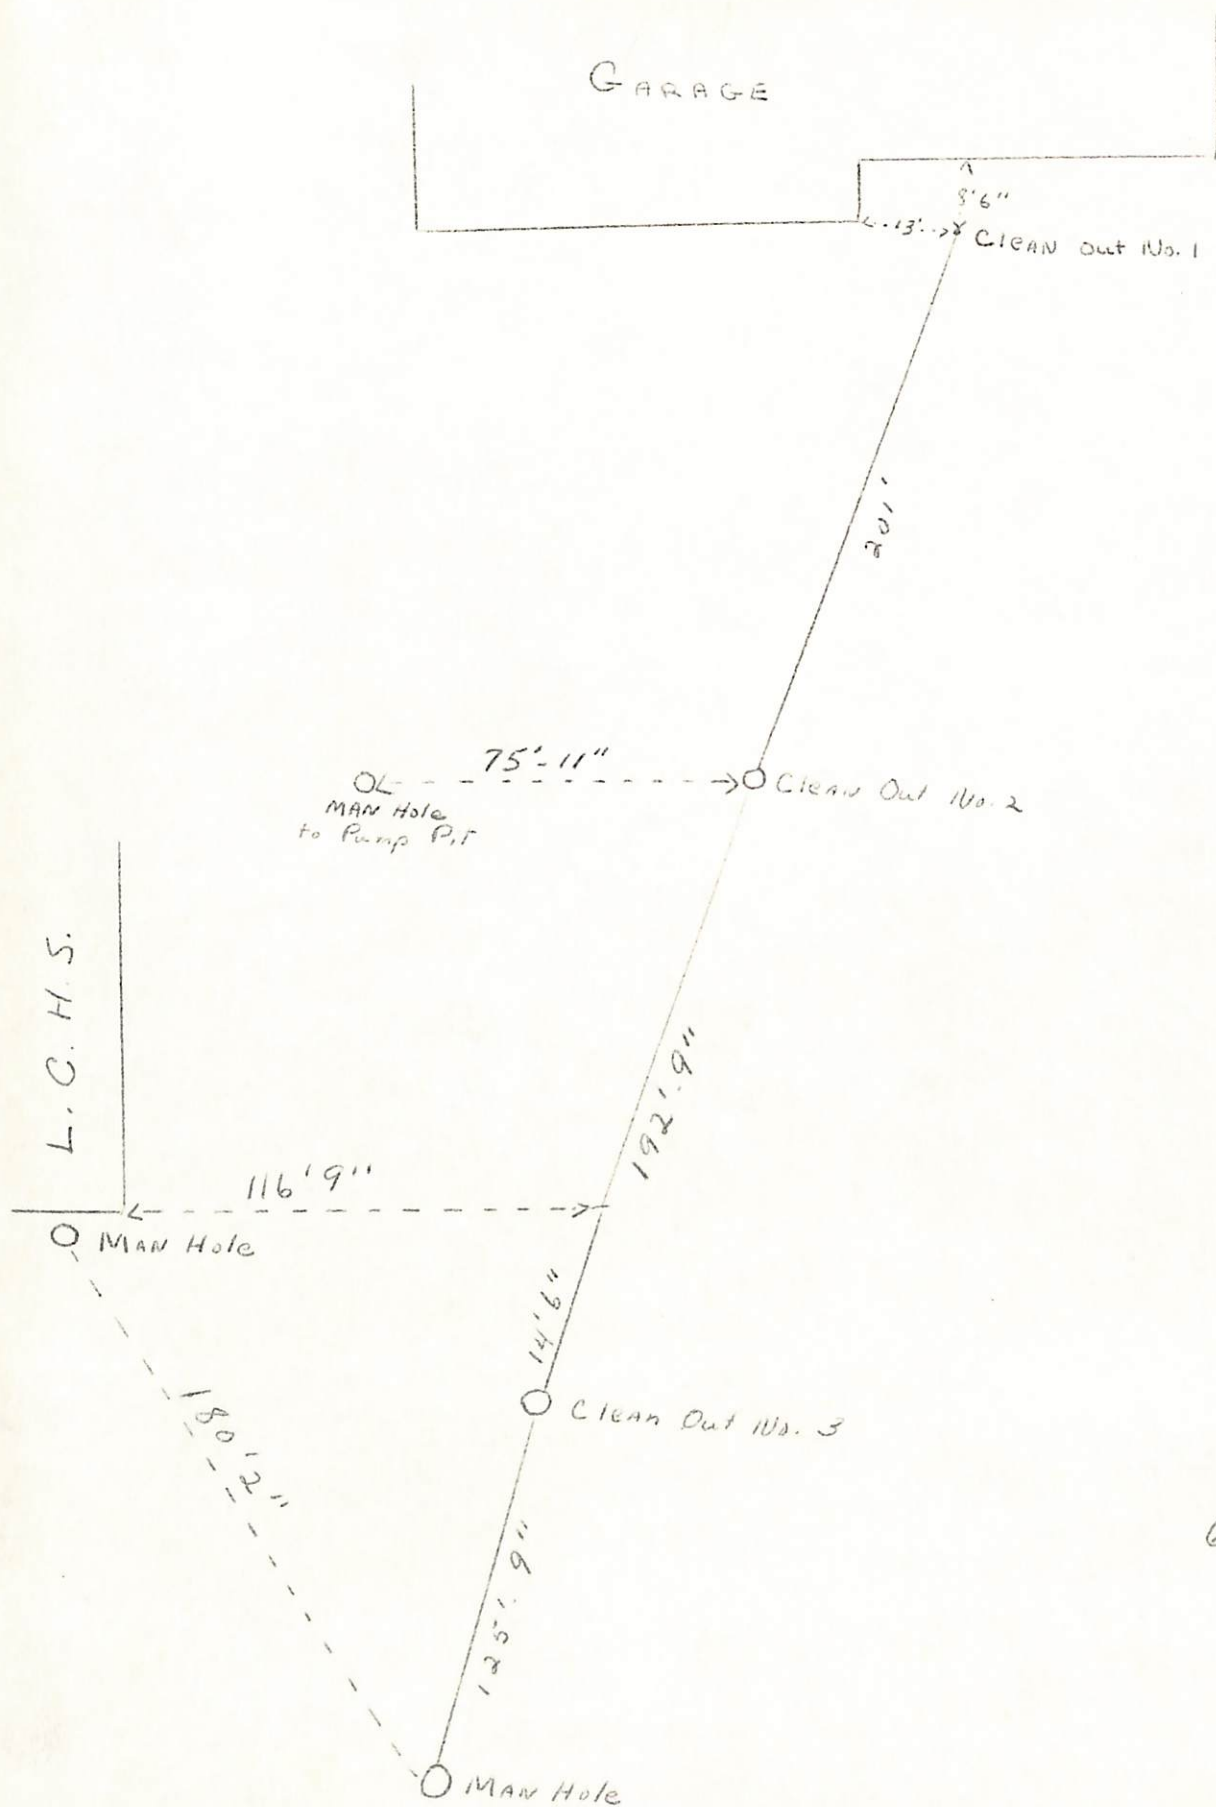

6-4-57