

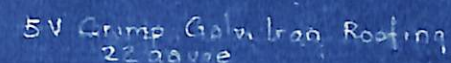


fine Slabs -
(without Bark)




$$1/2'' = 12''$$
 $\frac{1}{2}'' = 12''$

Note:

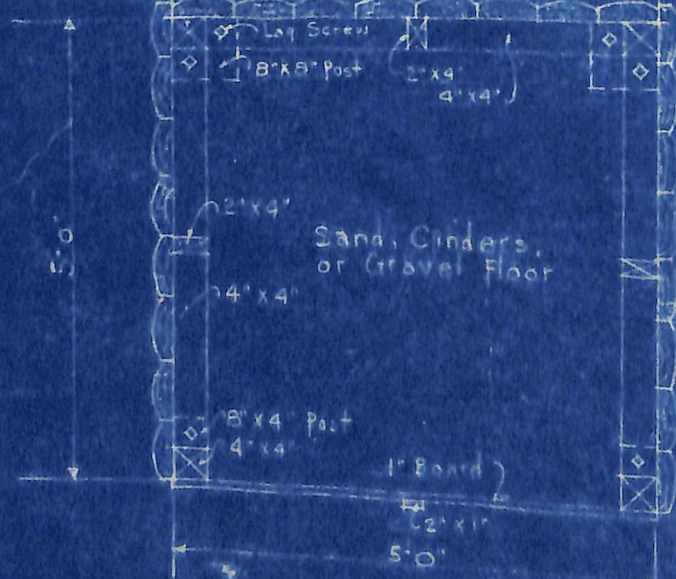


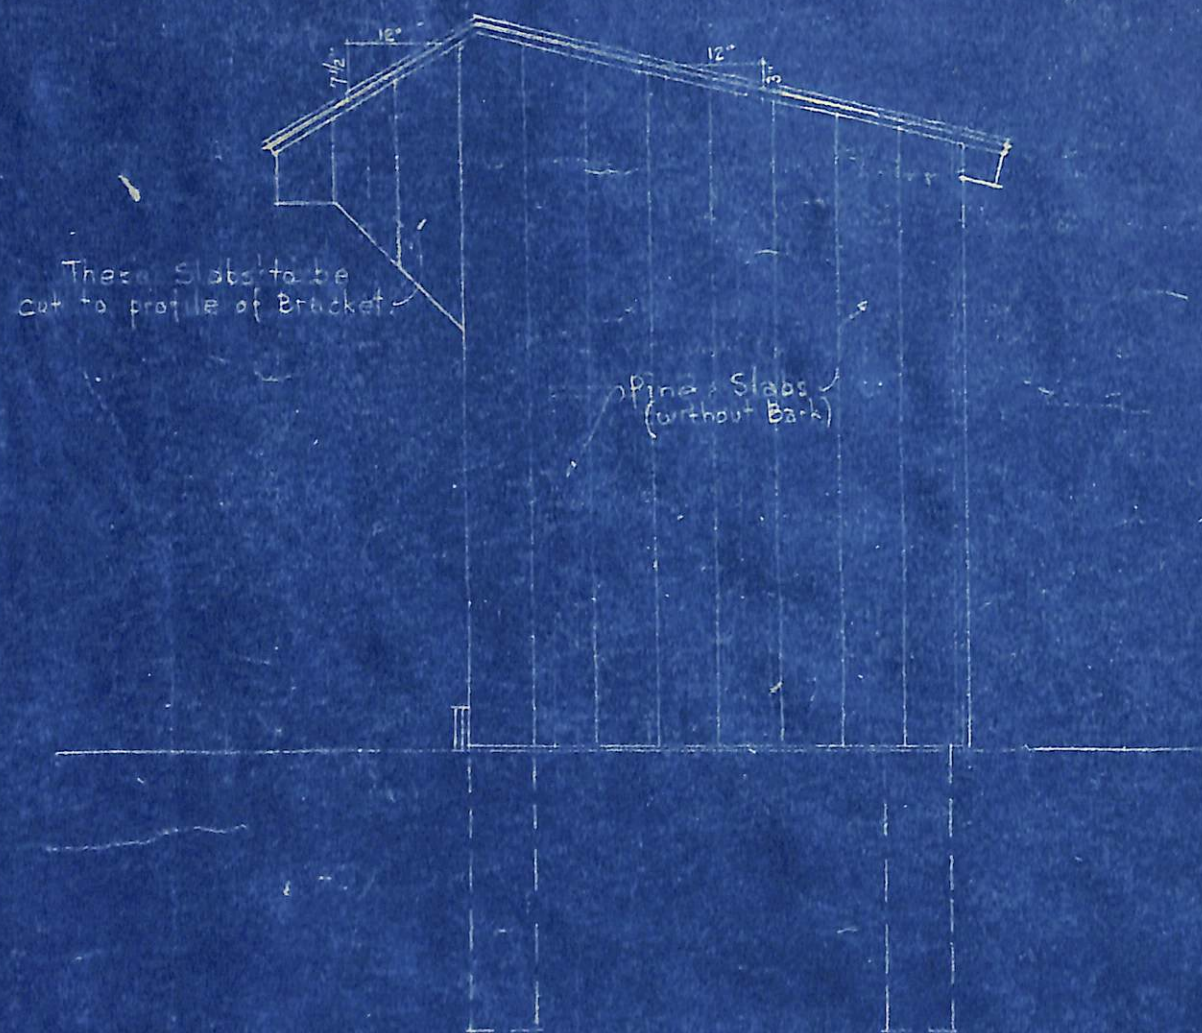

• SIDE ELEVATION •
1/2" = 12"

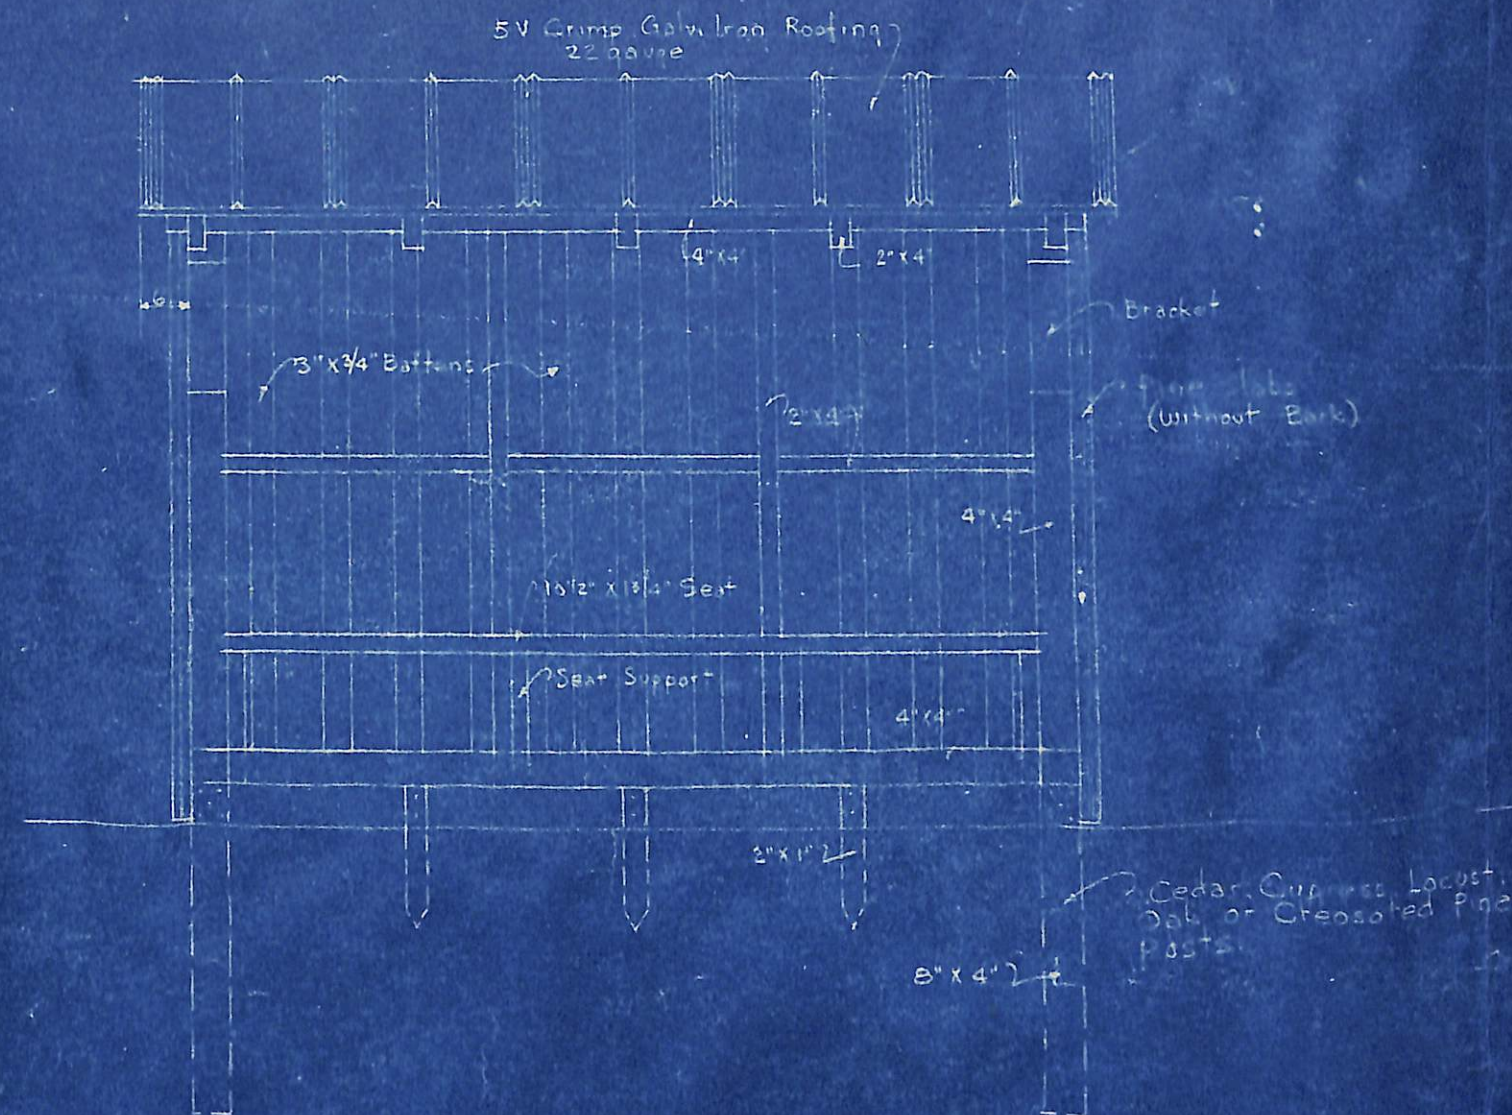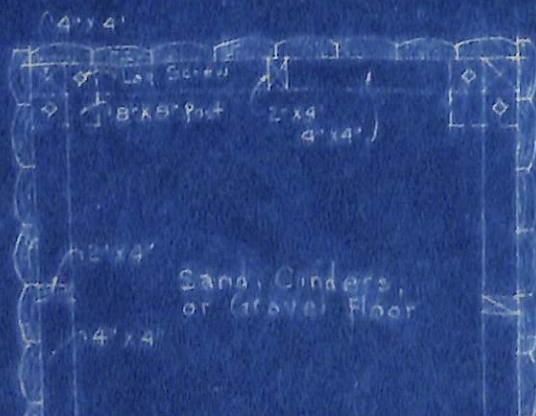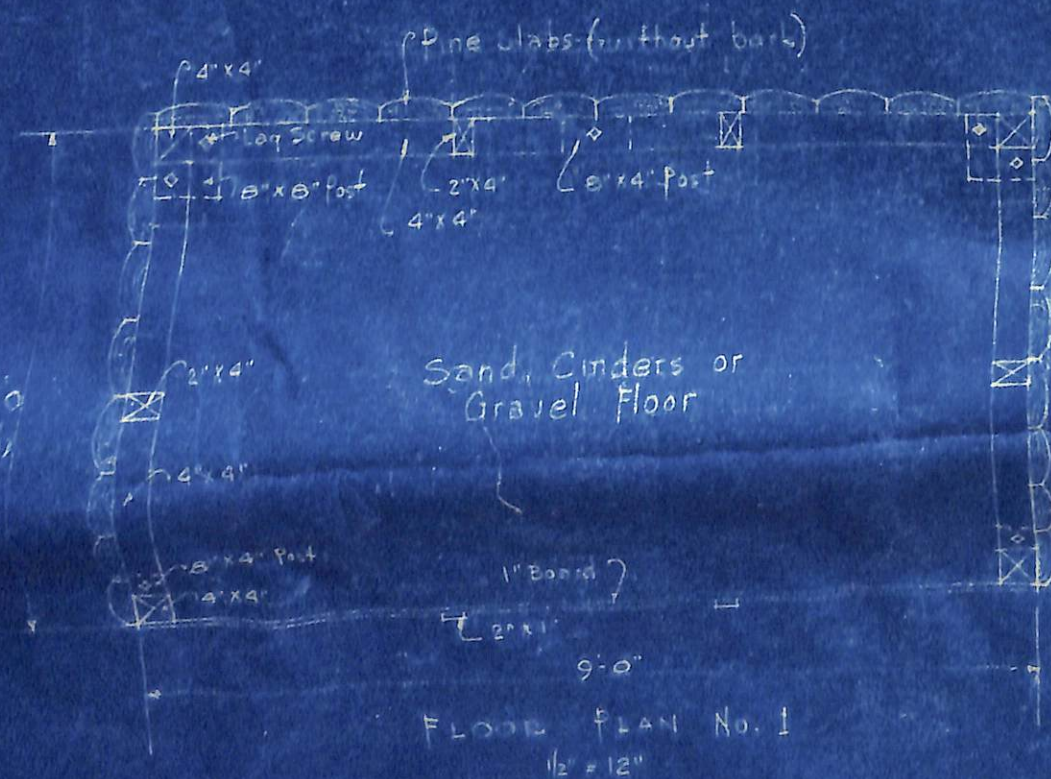

• FRONT ELEVATION •
1/2" = 12"
This Elevation for Plan No. 1
See Floor plan for width of Plan No. 2

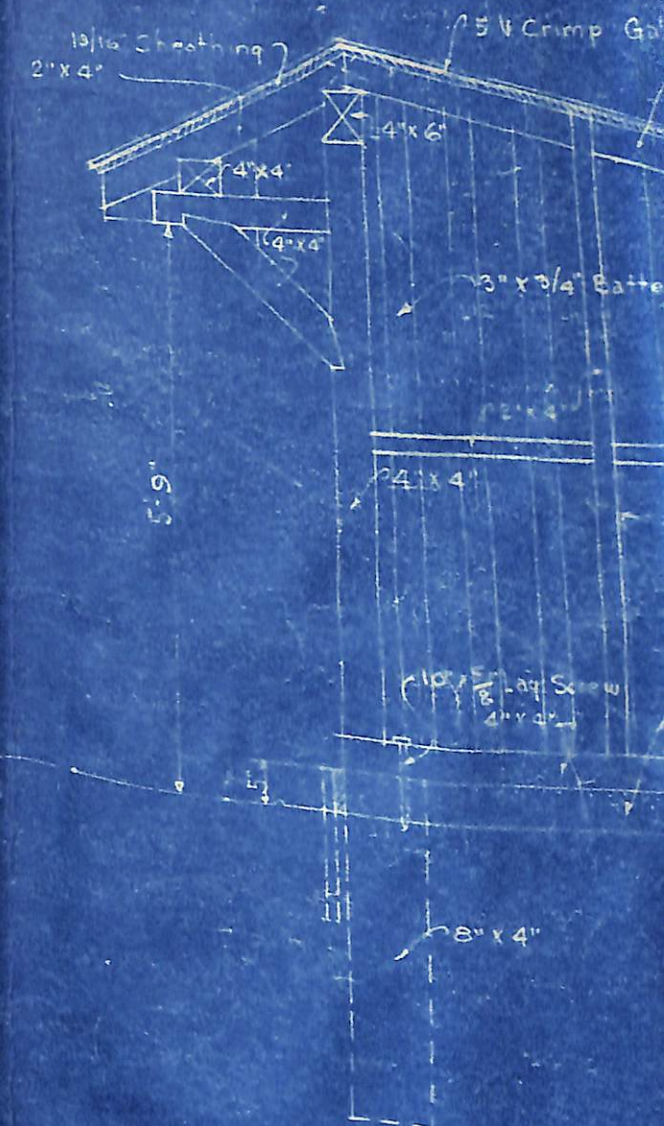

• SECTION •
1/2" = 12"

Standing Seam Tin may be used in lieu of 5V Crimp roofing.

Note:

All metal roofing shall have 1 coat metal primer, and 2 coats metal paint, Amber-Orange color.

5V Crimp Galv Iron Roofing
22 gauge








































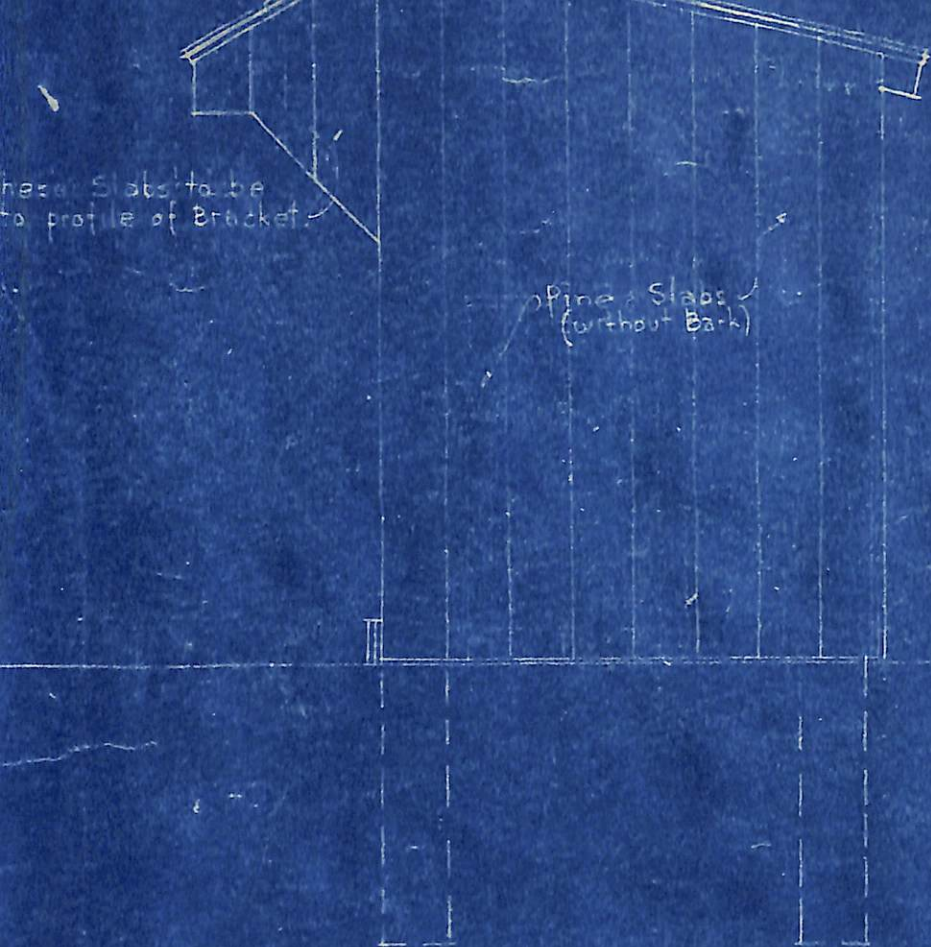


• SIDE ELEVATION •
1/2" = 12"

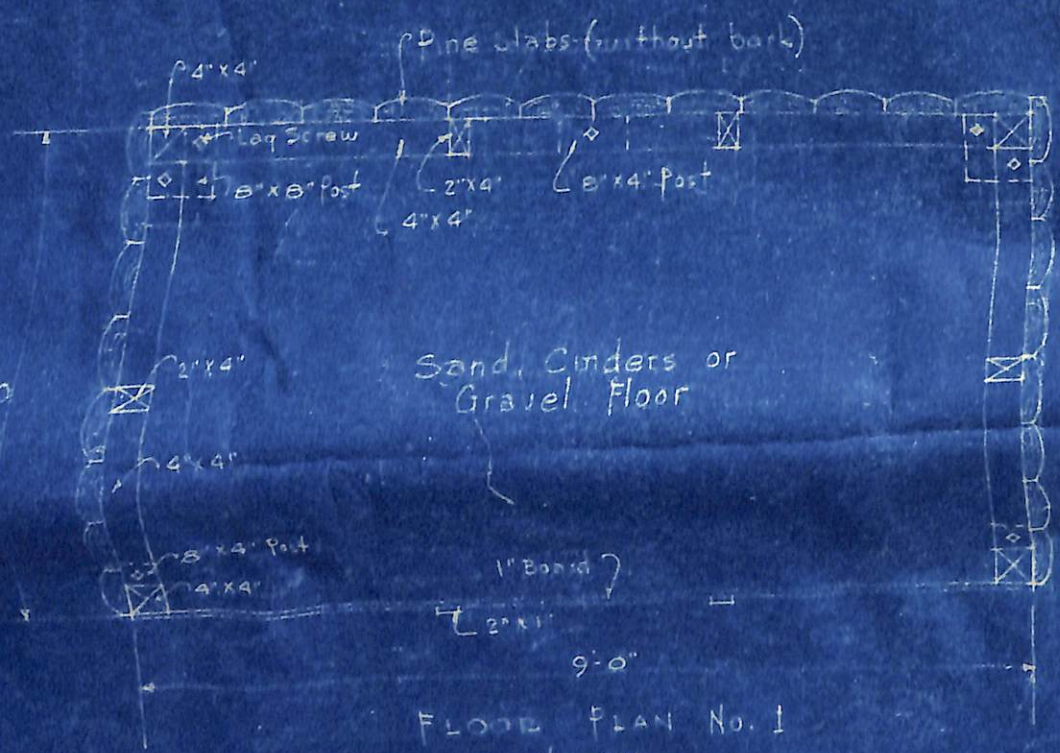

FLOOR PLAN No. 1
1/2" = 12"

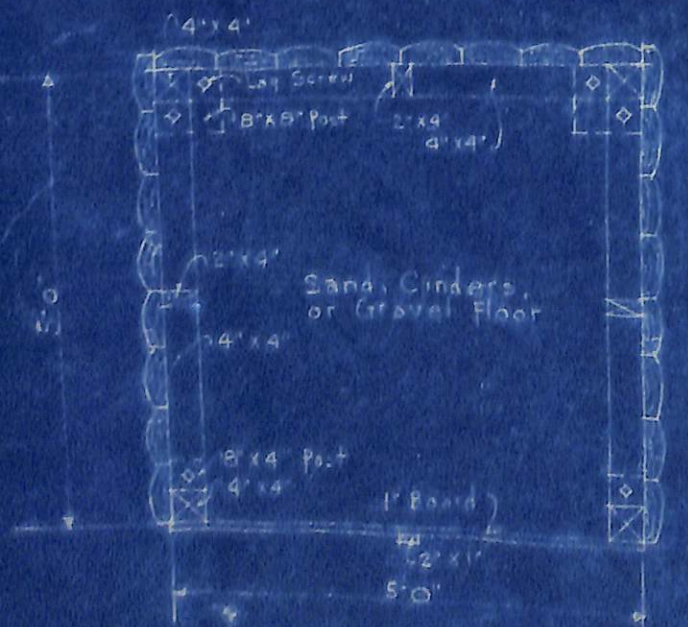


FLOOR PLAN No. 2
1/2" = 12"

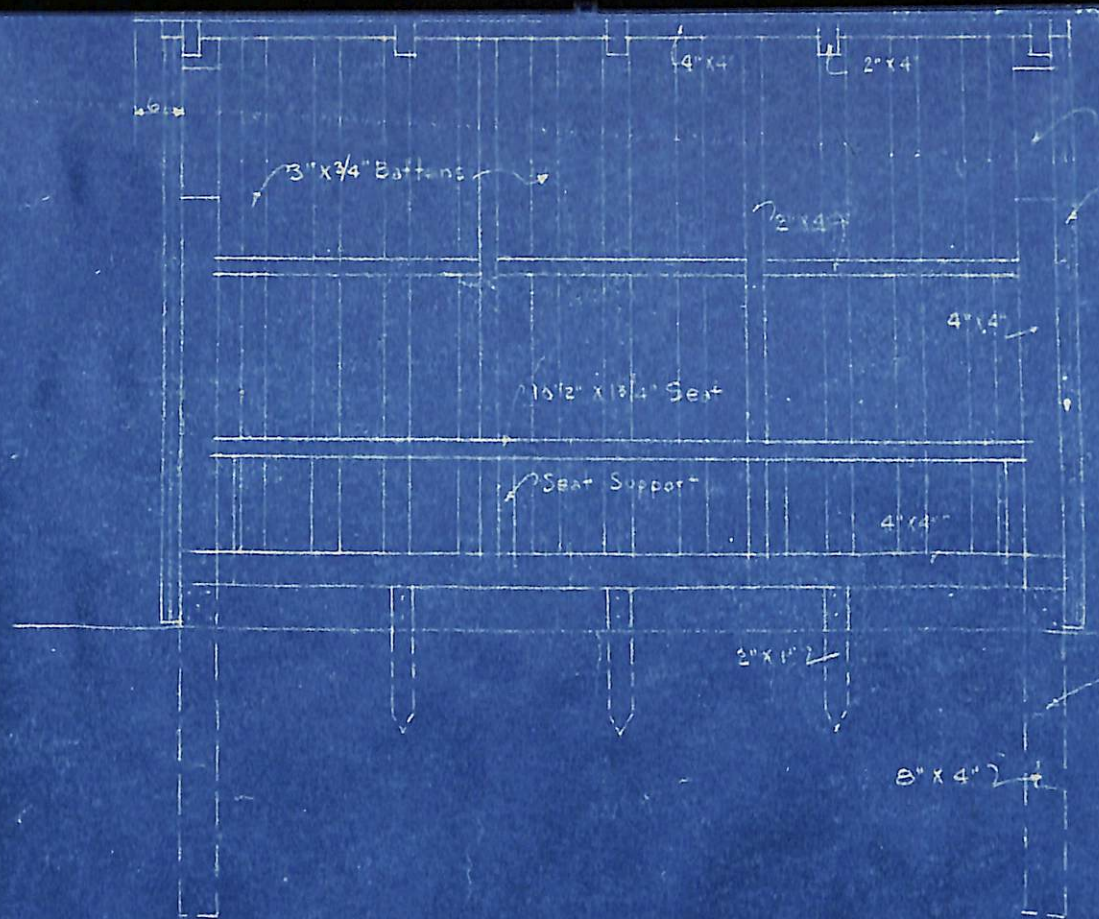

• FRONT ELEVATION •
1/2" = 12"
This Elevation for Plan No. 1
See Floor plan for width of Plan No. 2

Note:
The following wall sidings may be used in lieu of Pine Slabs:
to be applied vertical
12" x 1" Rough Boards with 2" x 1" Battens or 3/4" T & G Boards
to be applied horizontal
3/4" Shiplap or Beveled Siding
Note:
If T & G, Shiplap, or Beveled Siding are used apply 2 Coats Standard House Paint to Interior and Exterior. Color to be Amber-Orange.

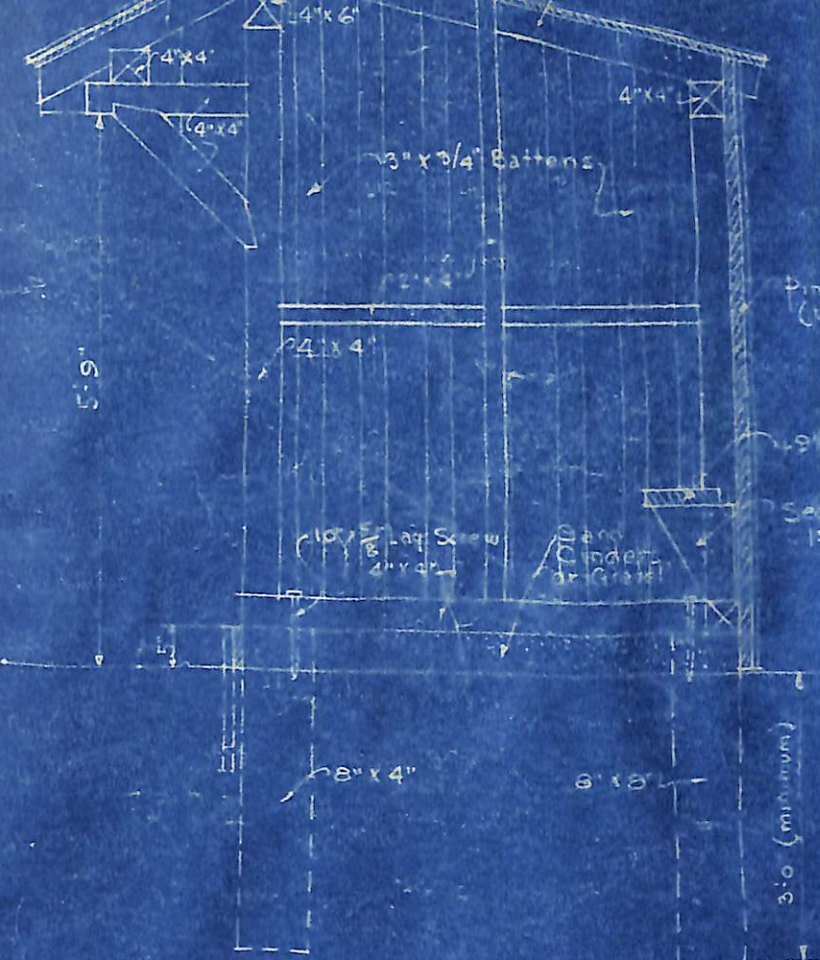


• SECTION •
1/2" = 12"

SCHOOL BUS WAITING

PLAN No. WS-1
DIVISION OF SCHOOL BUILDING
STATE DEPARTMENT OF EDUCATION
RICHMOND VIRGINIA


Note:
 2 1/2" Corrugated Galv. Iron 22 gauge, or
 40# Standing Seam Tin may be used in
 lieu of 5V Crimp roofing.

Note:
 All metal roofing shall have 1 coat
 metal primer, and 2 coats metal paint,
 Amber-Orange color.

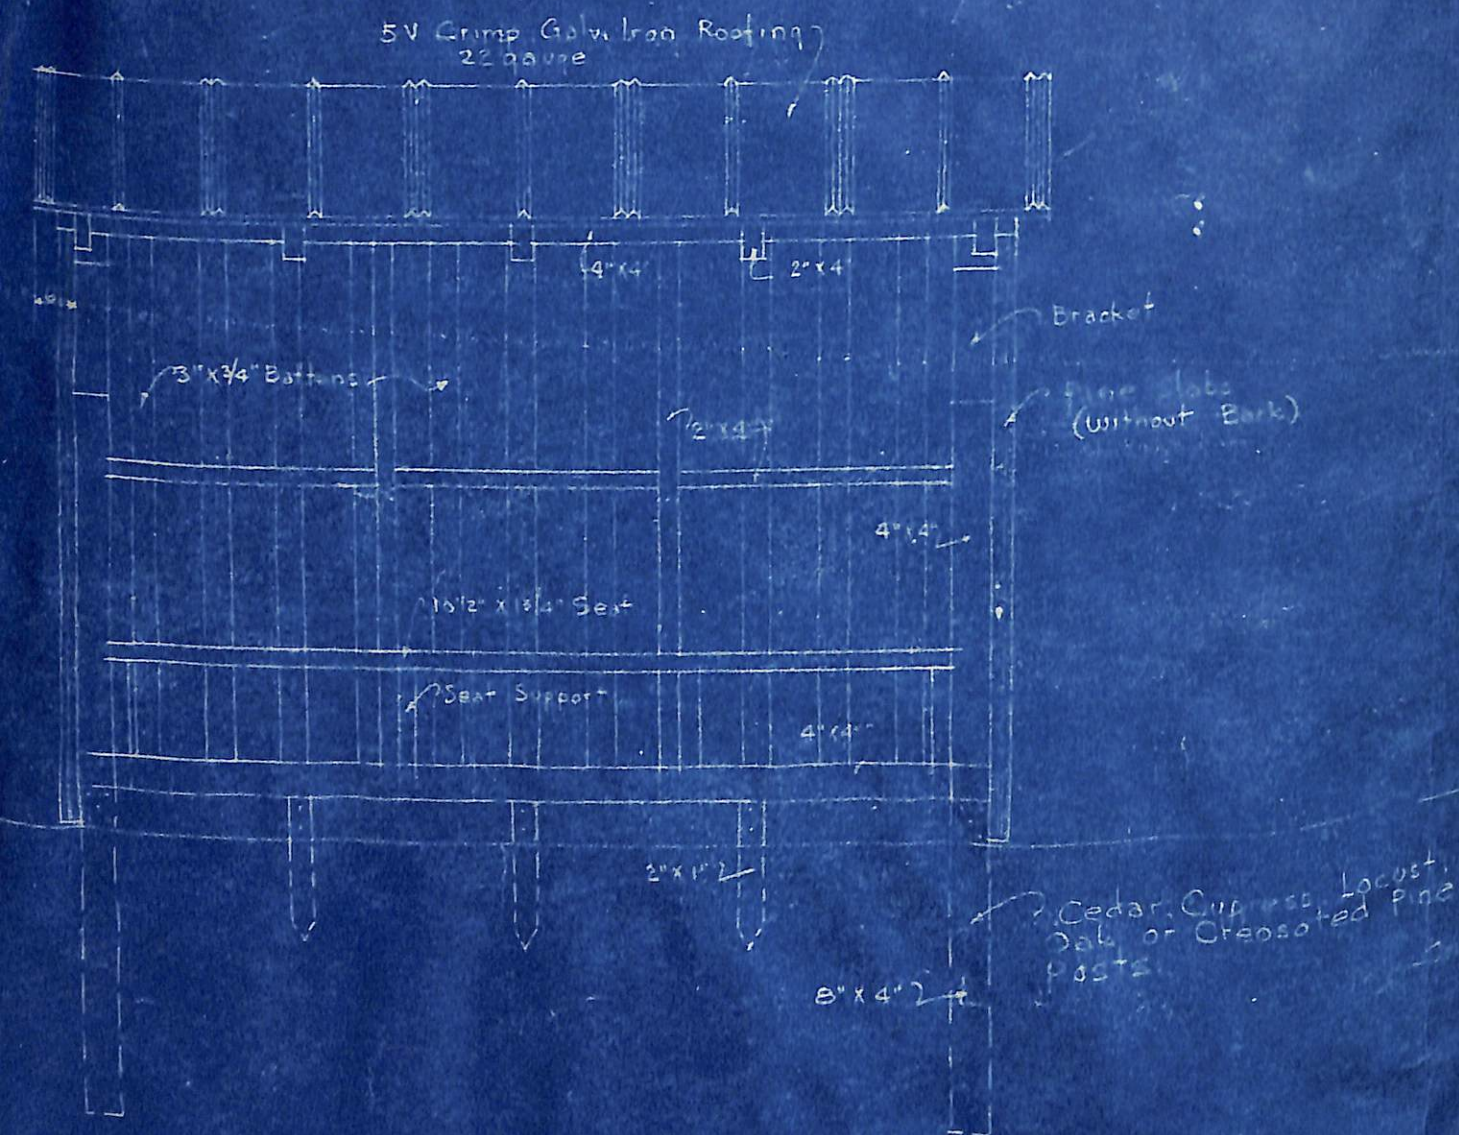

FRONT ELEVATION

This Elevation for Plan No. 1
 See Floor Plan for width of Plan No. 2

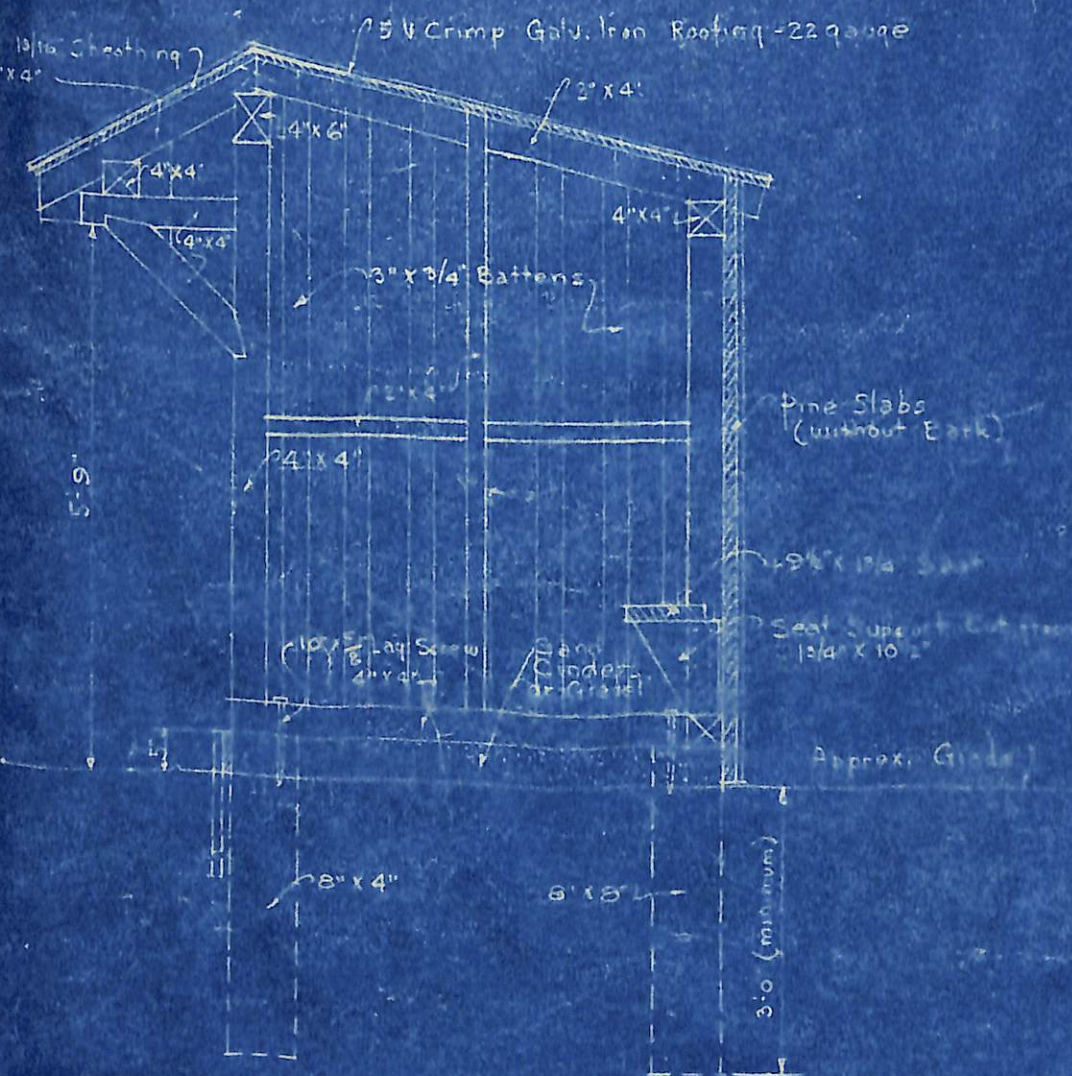

SECTION

1/2" = 12"


Note:

The following wall sidings may be
 used in lieu of Pine Slabs:
 to be applied vertical
 1x12 Round Boards with 2x12 Battens or
 2x12 T&G Boards

to be applied horizontal
 1/2" Shiplap or Beveled Siding


Note:

If T&G Shiplap or Beveled Siding
 are used apply 2 coats standard house
 paint to interior and exterior. Color to be
 Amber-Orange.

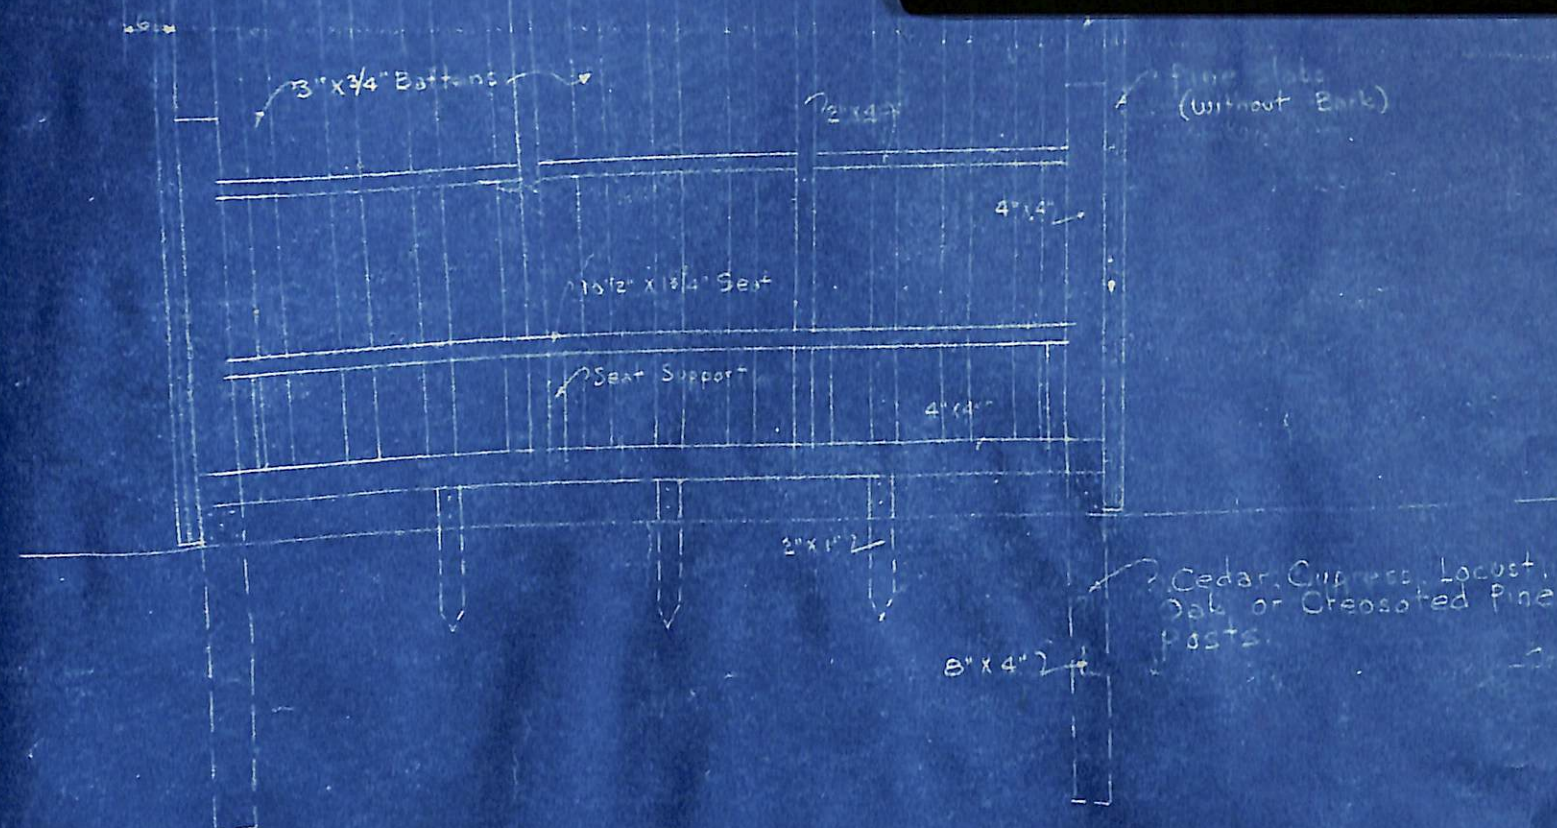

• FRONT ELEVATION •
1/2" = 12"

This Elevation for Plan No. 1
See Floor Plan for width of Plan No. 2

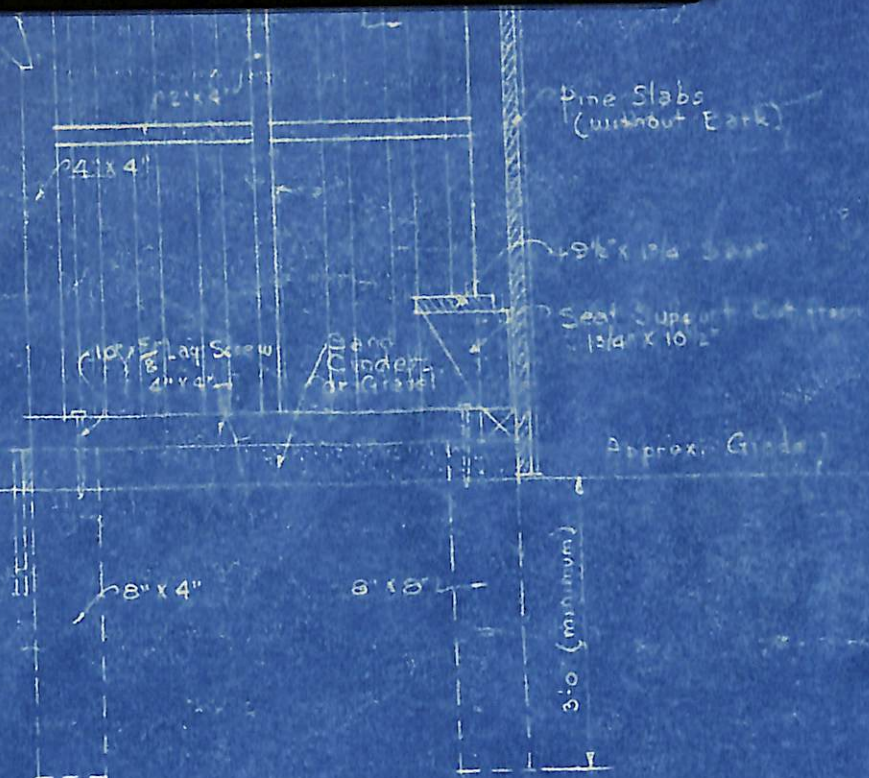

• SECTION •
1/2" = 12"

Note:

The following wall sidings may be used in lieu of Pine Slabs:
to be applied vertical
1 1/2" x 12" Rough Boards with 2" x 12" Battens, or
2 1/2" T & G Boards
to be applied horizontal
3/4" Shiplap or Beveled Siding

Note:

If T & G, Shiplap, or Beveled Siding are used apply 2 Coats standard House paint to Interior and Exterior. Color to be Amber-Orange.

SCHOOL BUS WAITING STATION

PLAN No. WS-1	DIVISION OF SCHOOL BUILDINGS STATE DEPARTMENT OF EDUCATION RICHMOND VIRGINIA	Nov. 1936
------------------	--	--------------