


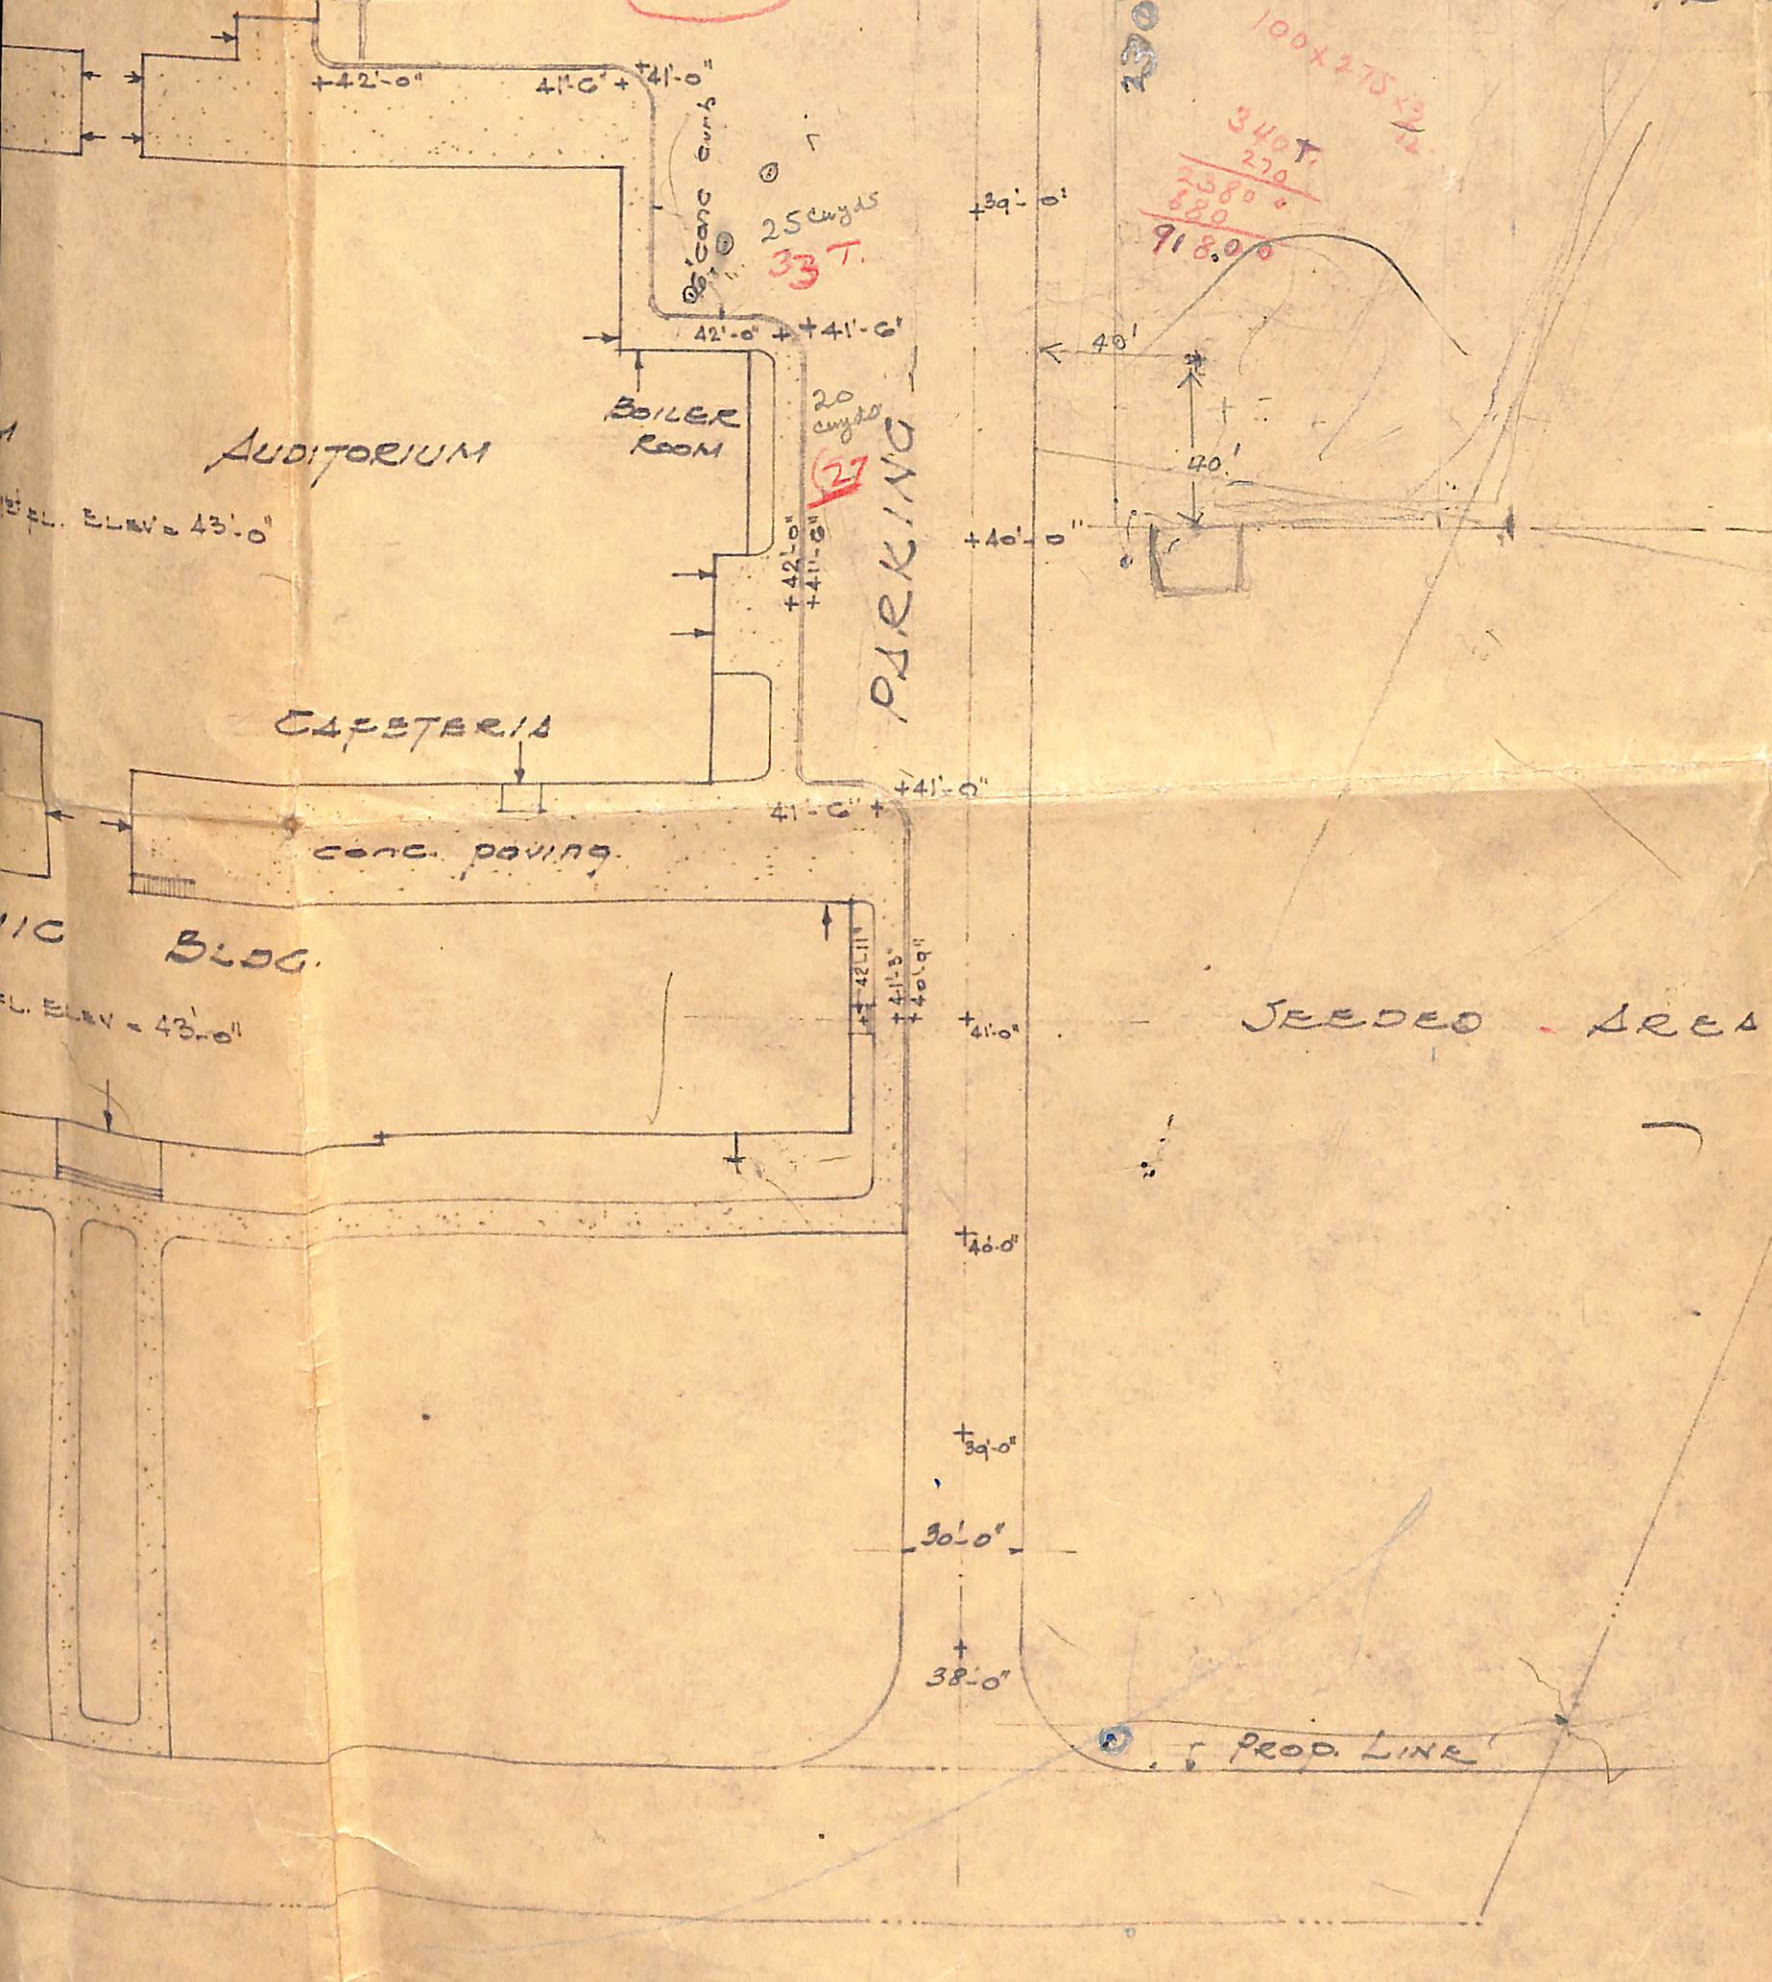

VERIFY ALL DIMENSIONS ON PLANS AND AT THE BUILDING

DATE 6-26-54	GRADING STUDY	DRAWN BY J.S.F.
COMM. No. 2637	LOUDOUN COUNTY HIGH SCHOOL LEESBURG	CHECKED BY
REVISIONS		DRWG. No. 112
	OFFICE OF EUBANK & CALDWELL, Inc. BOXLEY BUILDING, ROANOKE, VA.	OF